

HAMILTON

2,085 SQUARE FEET | 3 BR | 2 BATH
FLEX ROOM + MUDROOM



ELEVATION F



ELEVATION D



ELEVATION E


Settler's Landing at Nocatee

MYRIVERSIDEHOME.COM


**RIVERSIDE
HOMES**
Build With Confidence

HAMILTON

2,085 SQUARE FEET | 3 BR | 2 BATH
FLEX ROOM + MUDROOM

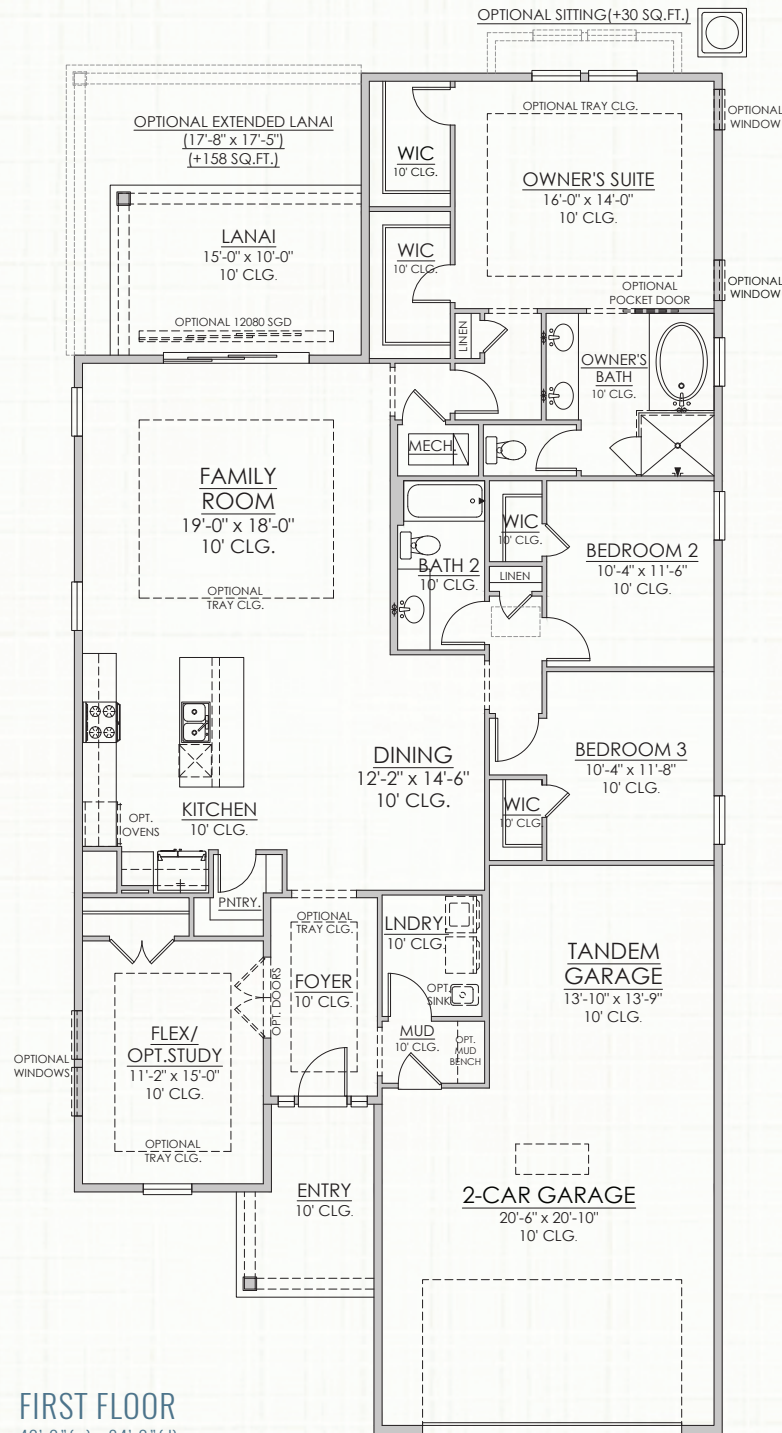

FIRST FLOOR
40'-0" (w) x 84'-0" (d)


Builder reserves the right to change elevations, dimensions, square footages, specifications, materials, options, and pricing without notice. Renderings and floorplans are not to scale and may vary from actual plans

CONTACT US
904.530.4720




HAMILTON


2,085 SQUARE FEET | 3 BR | 2 BATH
FLEX ROOM + MUDROOM

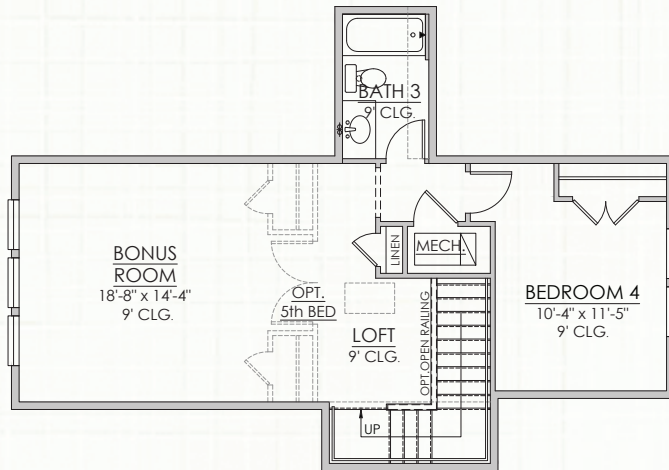


OPTIONAL BONUS ROOM WITH BED 4 & BATH 3
(+632 HTD. SQ. FT.)
AVAILABLE WITH C & D ONLY

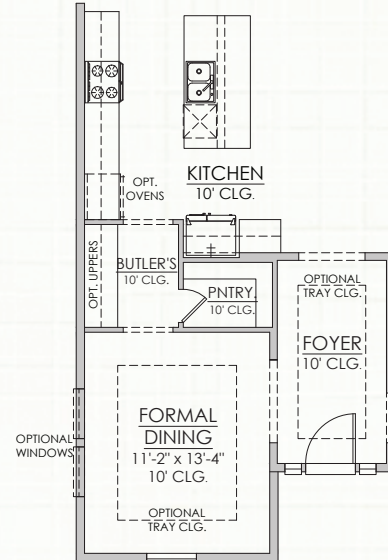

OPTIONAL FORMAL DINING &
BUTLER'S PANTRY ILO FLEX

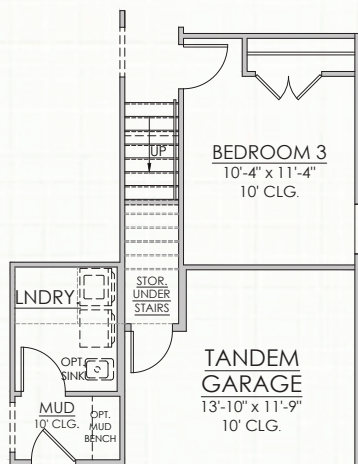

1ST FLOOR STAIRS WITH OPT.
BONUS ROOM
(+29 SQ.FT.)

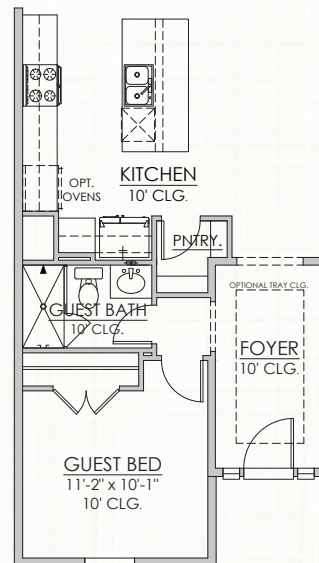

OPT. GUEST BATH & BEDROOM
ILO FLEX

Builder reserves the right to change elevations, dimensions, square footages, specifications, materials, options, and pricing without notice. Renderings and floorplans are not to scale and may vary from actual plans

CONTACT US
904.530.4720




HAMILTON


2,085 SQUARE FEET | 3 BR | 2 BATH
FLEX ROOM + MUDROOM




OPT. DOUBLE
SINK @ BATH 2

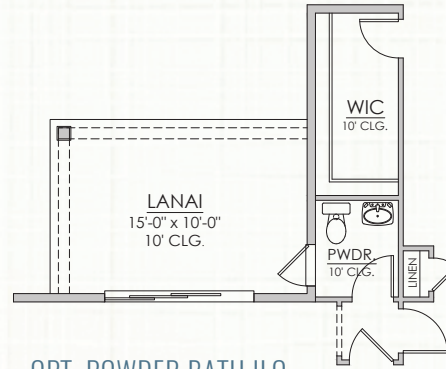

OPT. POWDER BATH ILO
WALK IN CLOSET

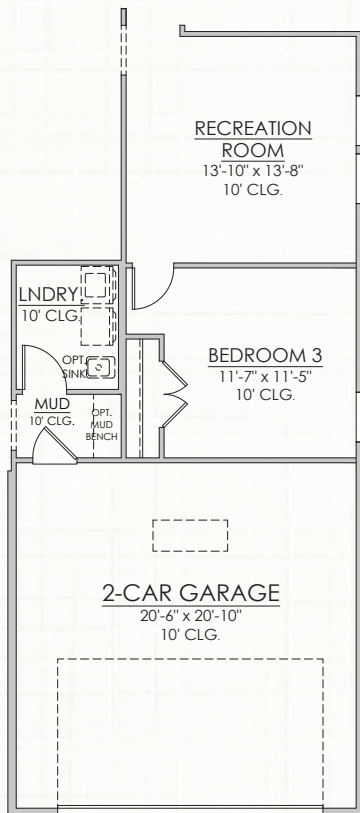

OPTIONAL RECREATION ILO
TANDEM GARAGE
(+198 HTD. SQ. FT.)
NOT AVAILABLE WITH BONUS OPTION

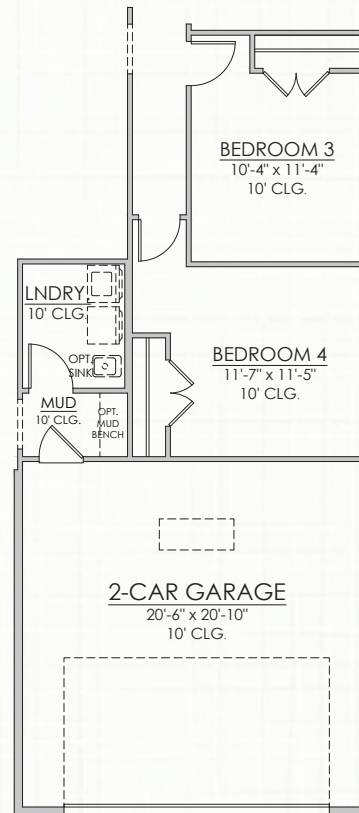

OPTIONAL BEDROOM 4 ILO
TANDEM GARAGE
(+198 HTD. SQ. FT.)
NOT AVAILABLE WITH BONUS OPTION

Builder reserves the right to change elevations, dimensions, square footages, specifications, materials, options, and pricing without notice. Renderings and floorplans are not to scale and may vary from actual plans

CONTACT US
904.530.4720

